



WELCOME TO
STOCKSBRIDGE

Oxley Park and Stocksbridge Community Leisure Centre

Public consultation

www.welcometostocksbridge.co.uk

Delivering A New Future 4 Our Town




History of Oxley Park

Thomas (Jammy) Oxley donated the land, which now makes up Oxley Park, to the people of Stocksbridge in the 1920s, the monument shown in the photographs can be found next to the path at the top of the park.

The plaque is inscribed with the following words:

"These 34½ acres of land were presented by Mr Thomas Oxley to the inhabitants of Stocksbridge for the purpose of a Public Park or Recreation ground. The cost of laying out and the maintenance therefore being borne by Messrs. Samuel Fox & Co. Ltd"

Oxley Park has been a key part of the towns recreation and sporting activities for the last century.

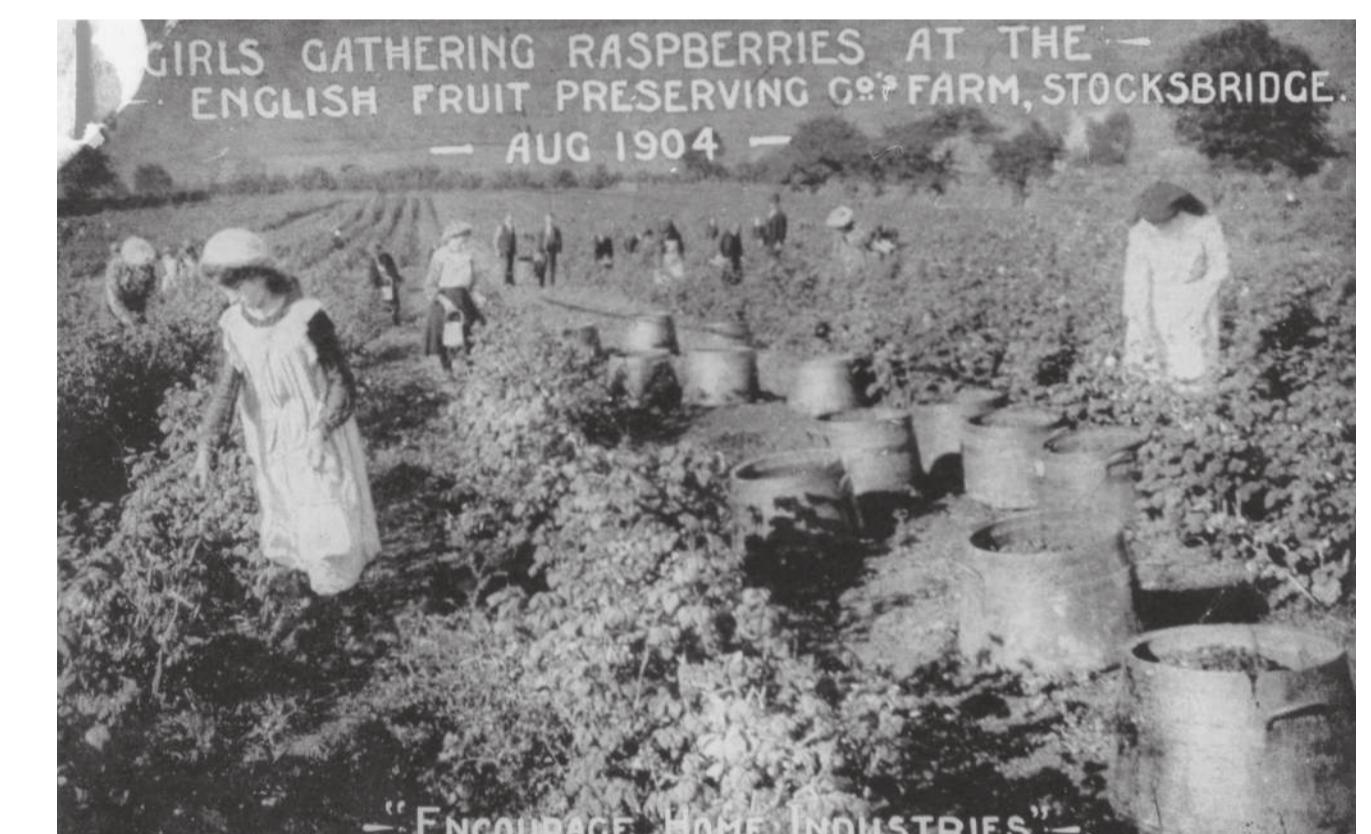

Master plan of Oxley Park

100 years on from the park being donated to the people of Stocksbridge, Oxley Park has the opportunity for a major programme of investment and improvement through the Stocksbridge Towns Fund.


These improvements build on the phase 1 works completed last year which included upgrading the Stocksbridge Community Leisure Centre car park and access, better footpaths and a new play area in Oxley Park.

The next phase includes:

- An upgraded skatepark area with acoustic and landscape buffer
- A new 3G all weather pitch
- Upgraded footpaths

Oxley Park - Phase II

Proposed Improvements

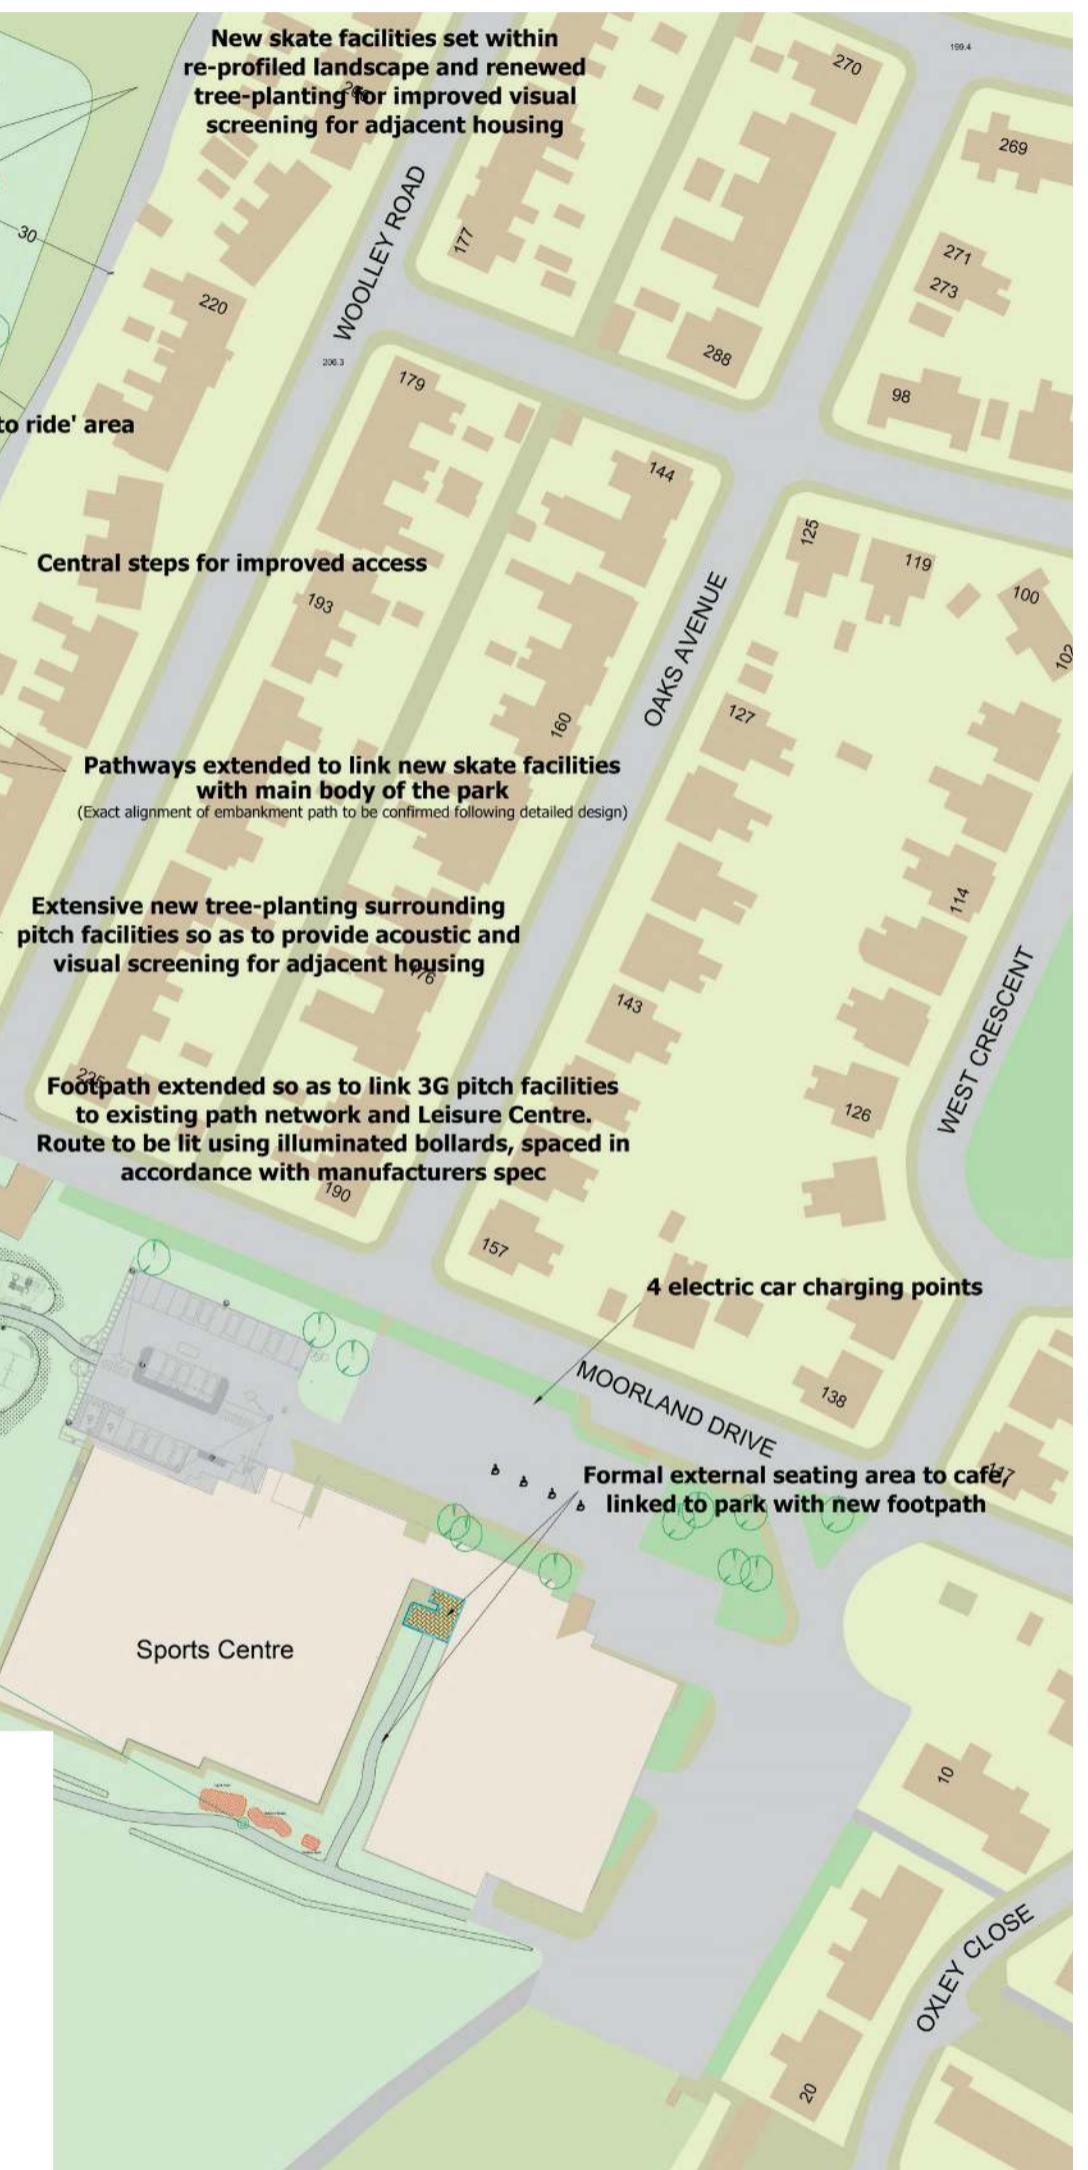


New 3G location and layout






The aim of the improvements is for Oxley Park and the Community Leisure Centre to have quality sports and recreational facilities that meet the needs of all ages and abilities – creating a fabulous health and wellbeing hub for everyone in Stocksbridge.

The investment will also make Oxley Park ready to attain the Green Flag quality award.

Updated skatepark layout

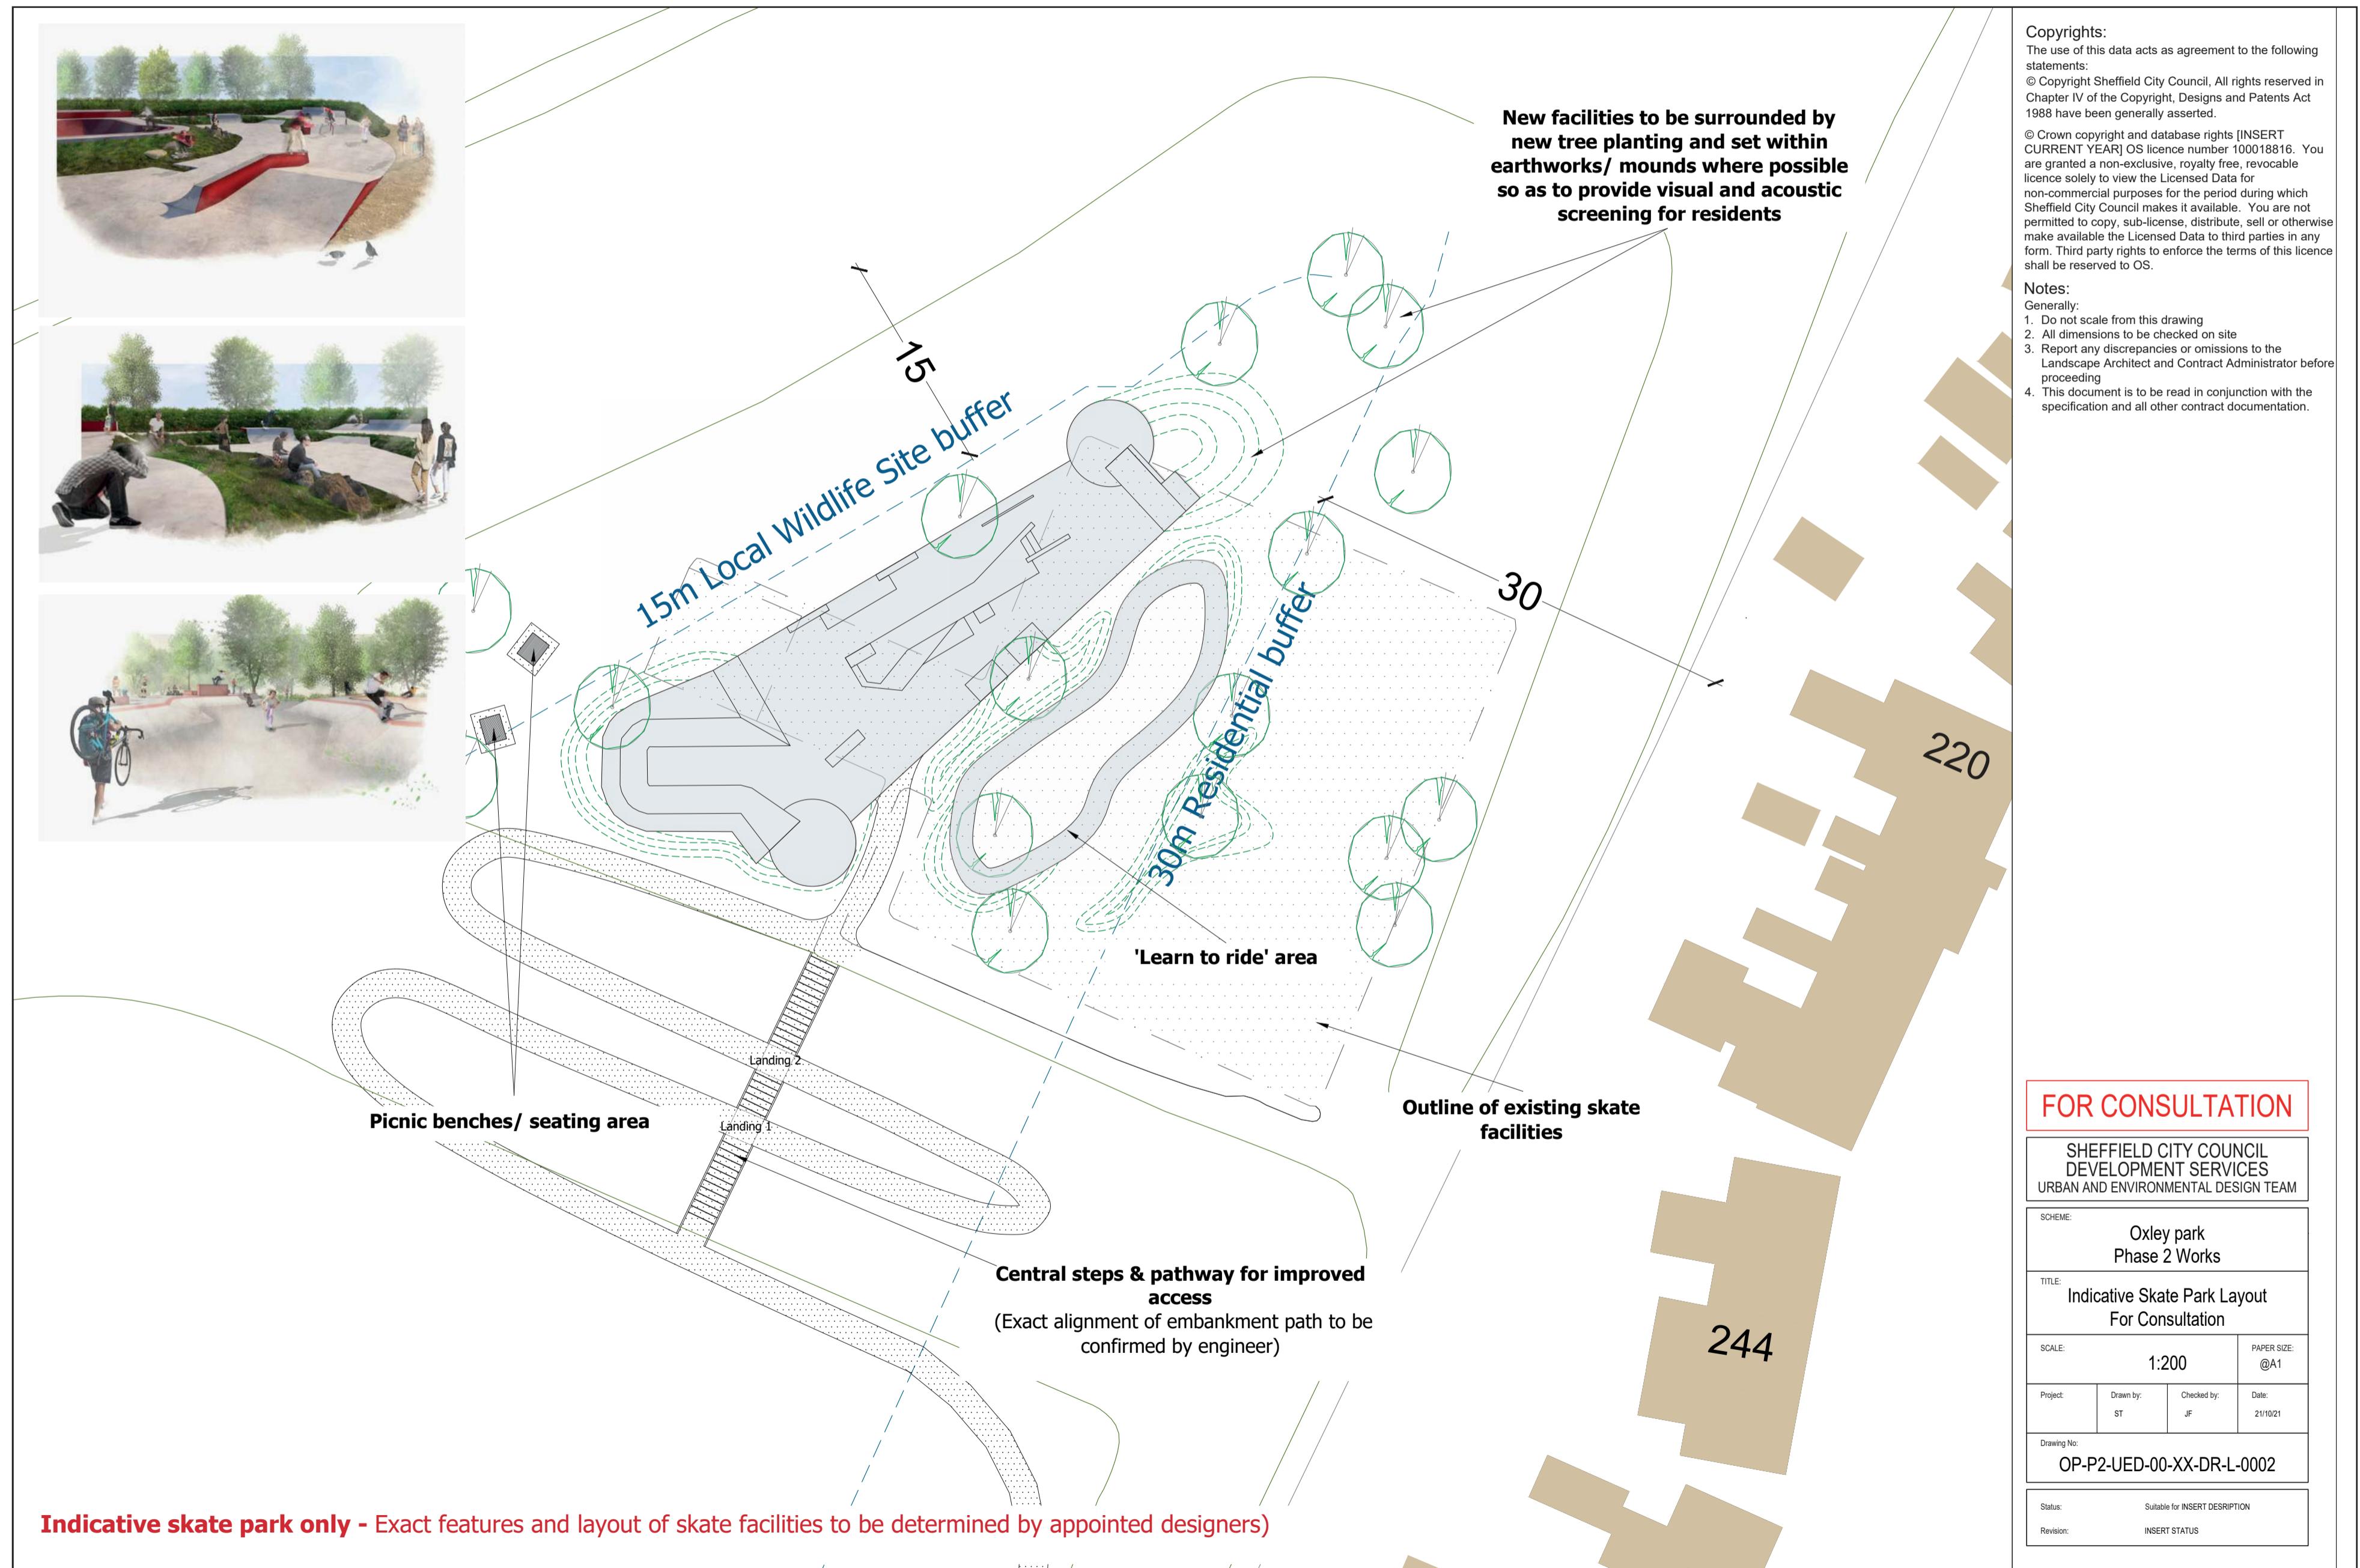

Hydrotherapy Pool

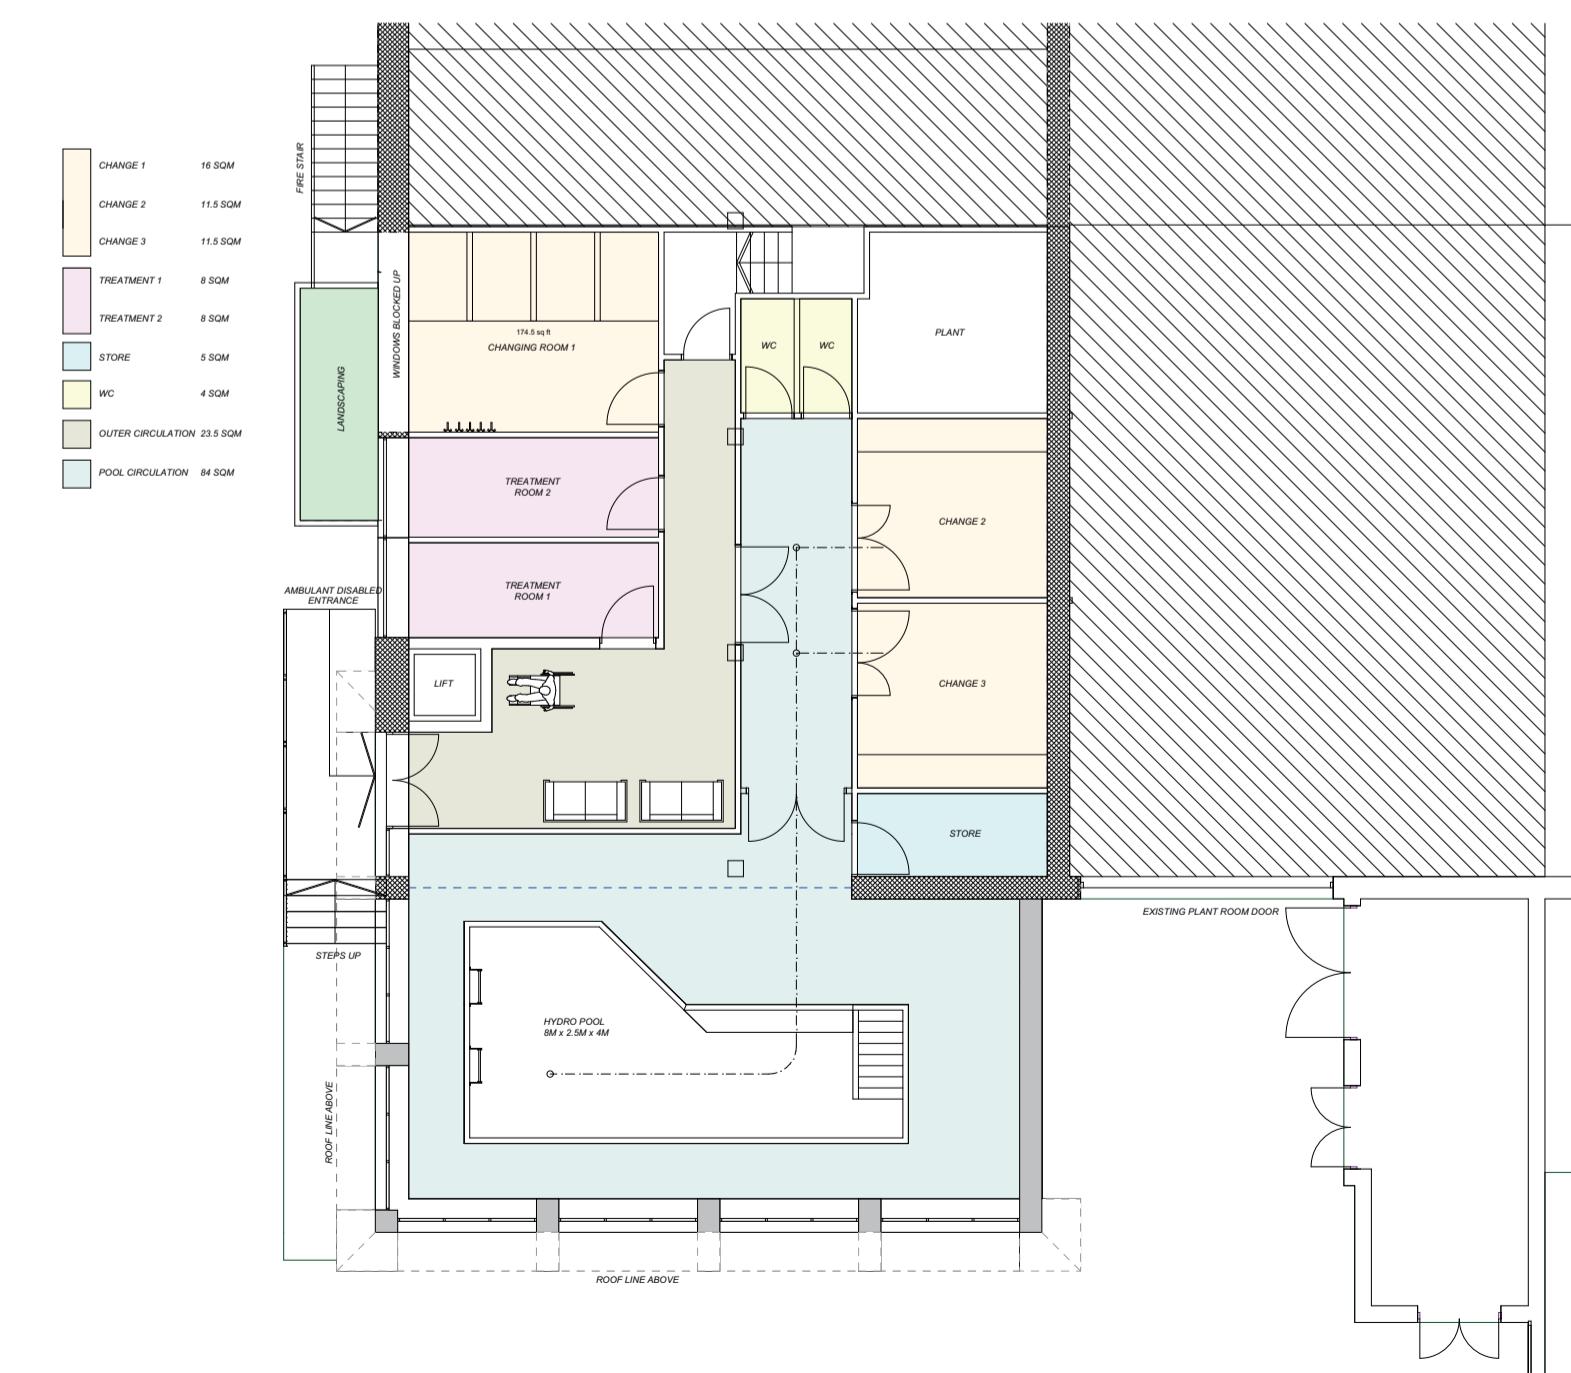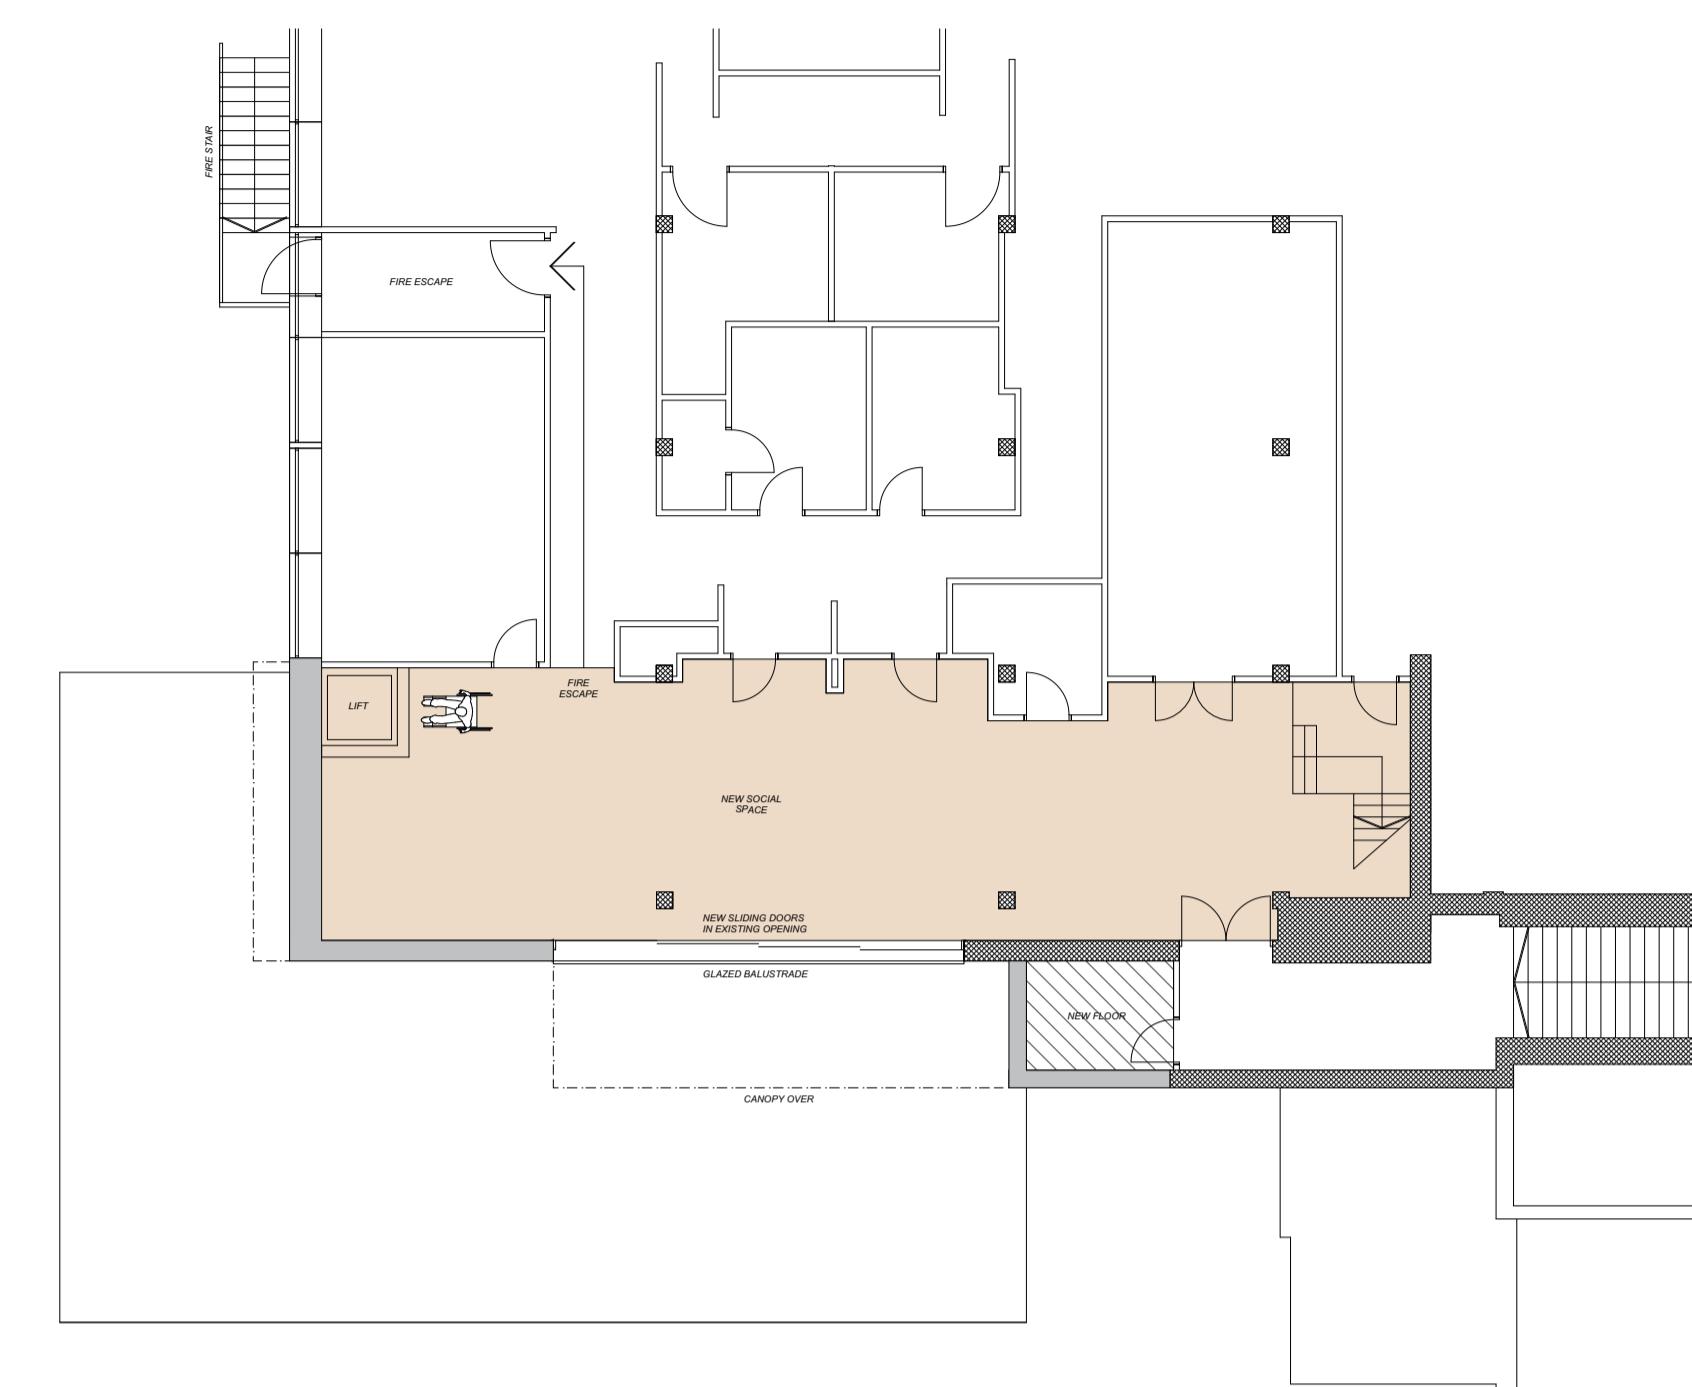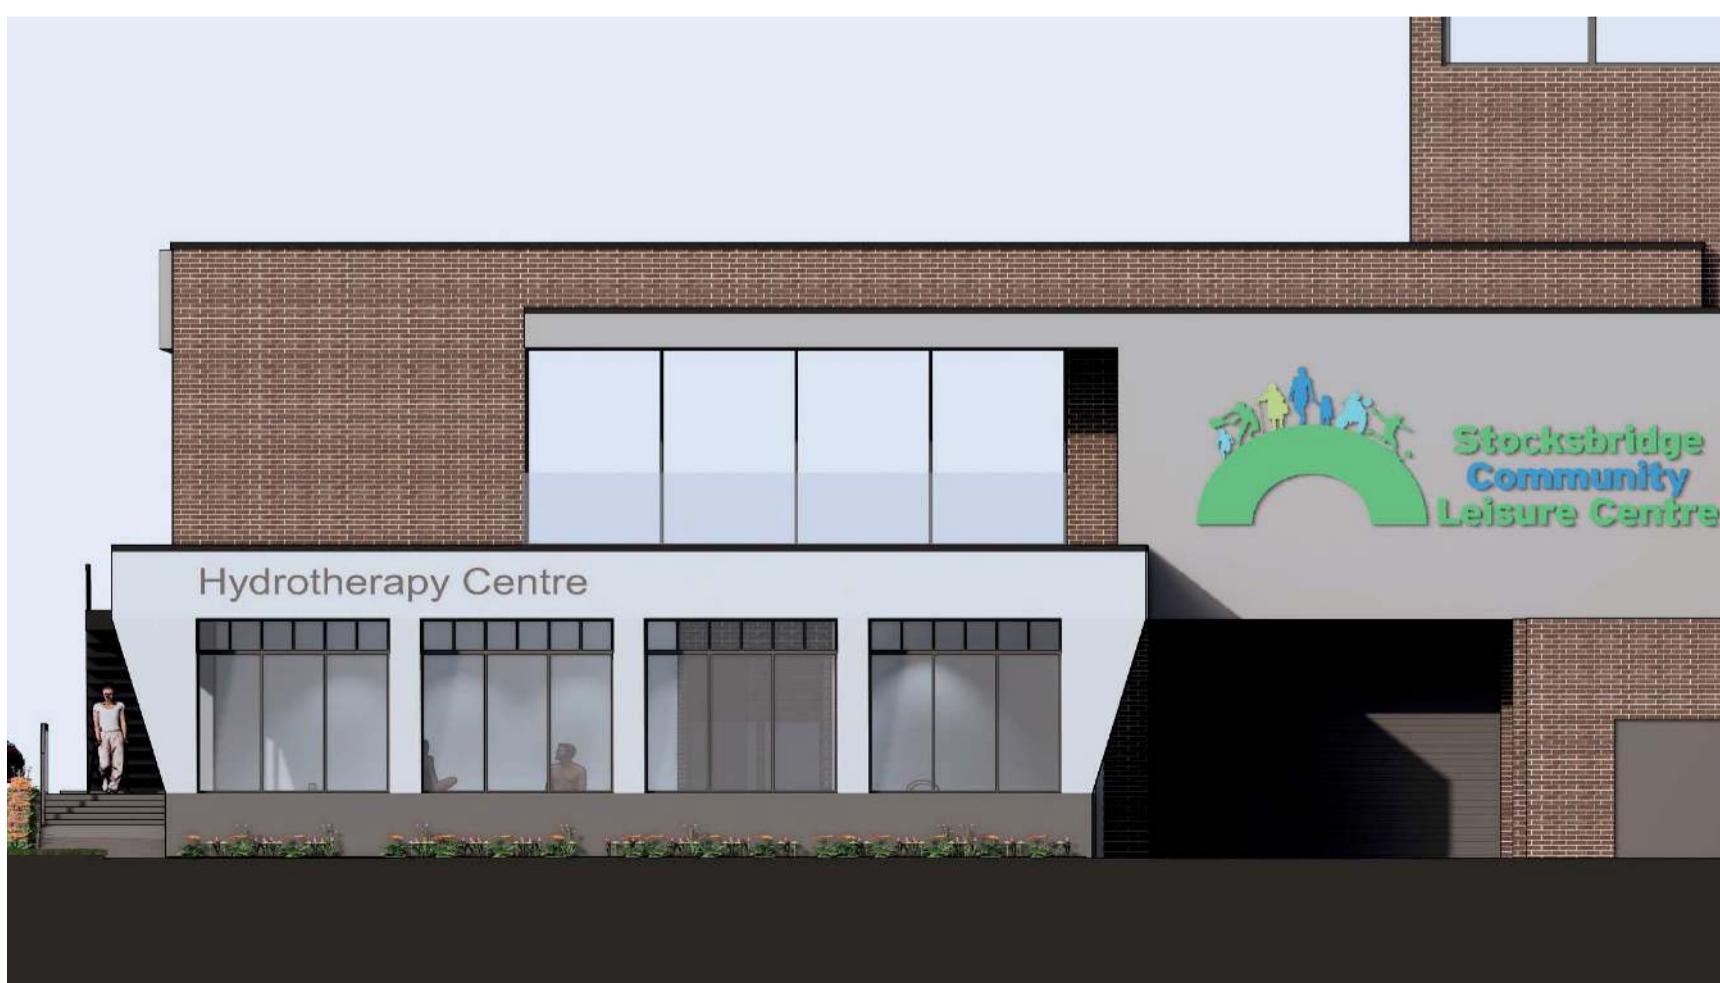

REV B
GENERAL AMENDMENTS MADE TO LAYOUT
JAN 2022

CODA
Architecture 
Coda Studio 14
200 Station Road
Stockbridge
Dorset
BH14 8JL
01202 418 800 • www.codaa.co.uk
D: design P: planning PT: pre-planning
C: construction A: advice

Stockbridge Hydrotherapy
Centre

Proposed 1st Floor Plan

Scale: 1:500 Date: Nov 2021 Sheet: 1 of 1 Checked: 1/01/2022 By: [Signature]

3078 [07]002 B

The dimensions shown on the drawing are in metres. The drawing is to be used in conjunction with the dimensions on the site. The drawing should be used in conjunction with the dimensions on the site.

REV B
GENERAL AMENDMENTS MADE TO LAYOUT
JAN 2022

CODA
Architecture 
Coda Studio 14
200 Station Road
Stockbridge
Dorset
BH14 8JL
01202 418 800 • www.codaa.co.uk
D: design P: planning PT: pre-planning
C: construction A: advice

Stockbridge Hydrotherapy
Centre

Proposed GF Plan

Scale: 1:500 Date: Nov 2021 Sheet: 1 of 1 Checked: 1/01/2022 By: [Signature]

3078 [07]001 B

The dimensions shown on the drawing are in metres. The drawing is to be used in conjunction with the dimensions on the site. The drawing should be used in conjunction with the dimensions on the site.